


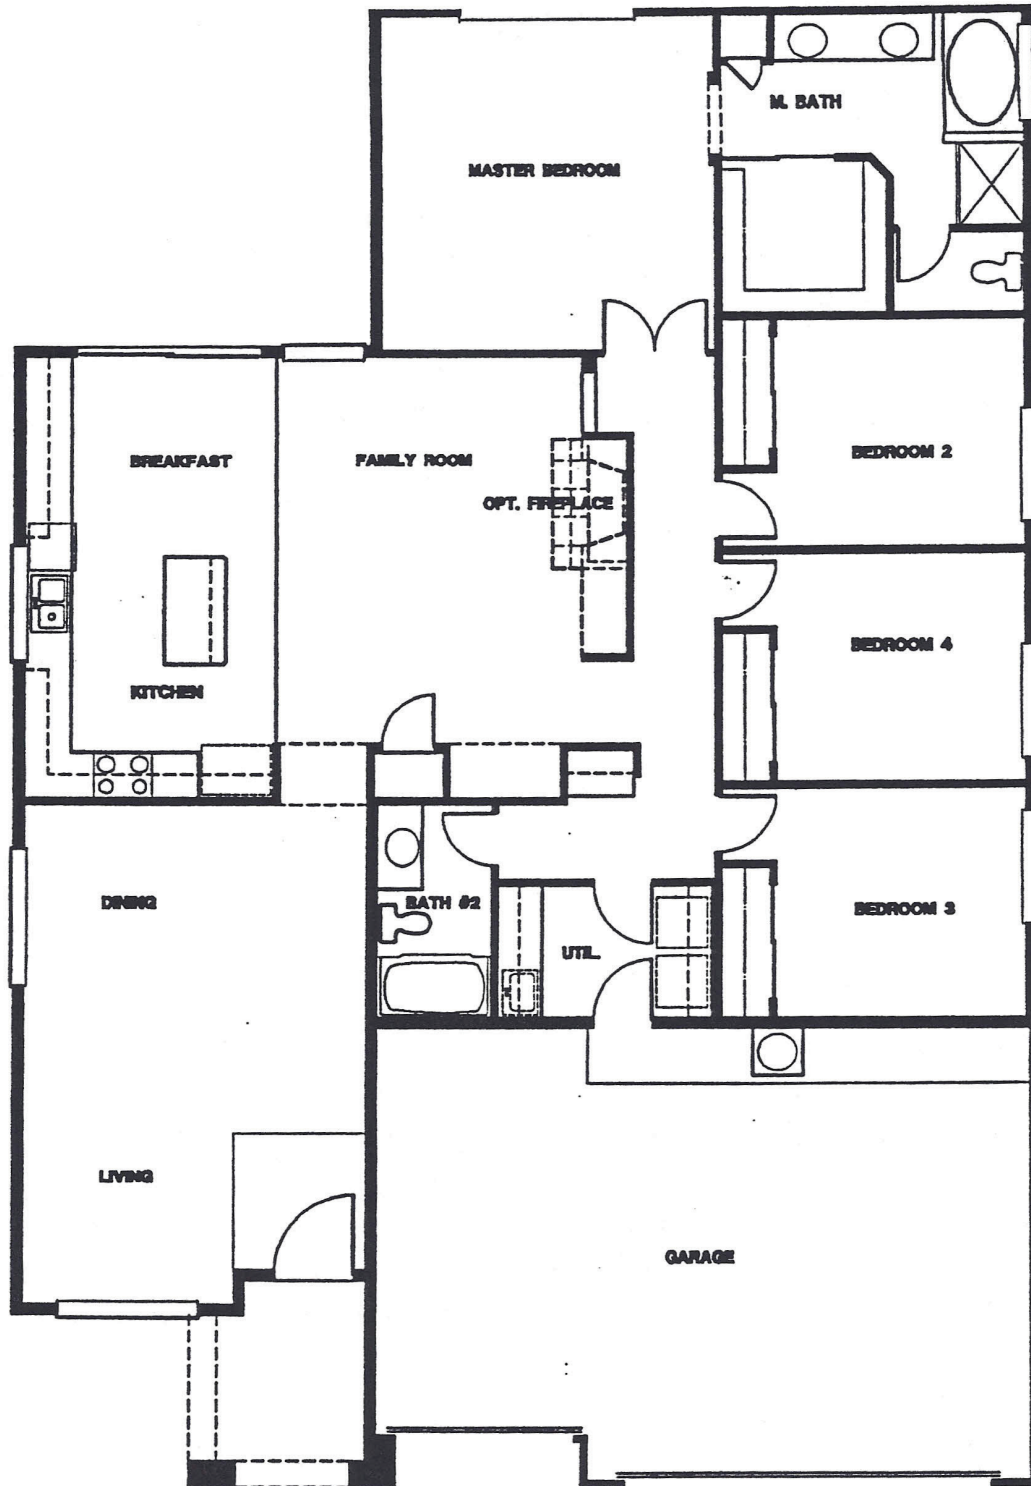

PRELIMINARY FLOOR PLAN
1978 SQ. FT.

RYLAND HOMES

PLAN 616

LINDEROTH ASSOCIATES ARCHITECTS